

確定測量図

街区多角点
No. 40A91
(真鍮標)

街区多角点
No. 40A90
(真鍮標)

158.35












座標求積表

地番	申請地 932番1・932番6 (宅地)			
測点	Xn	Yn	(Xn+1 - Xn-1)Yn	距離
K51	209425.903	42227.063	-125709.966551	14.48
K52	209420.081	42213.795	-799782.560070	14.41
K53	209406.957	42219.748	-303391.109128	14.44
K3	209412.895	42232.920	308933.809800	1.50
A1	209414.272	42232.302	100892.969478	1.10
A301	209415.284	42231.848	371049.016528	8.52
K2	209423.058	42228.359	448422.944221	3.12
		倍面積	415.104278	
		面積	207.5521390	
		地積	207.55 m ²	
		坪数	62.78	

地番	申請地 932番7・932番21 (公衆用道路)			
測点	Xn	Yn	(Xn+1 - Xn-1)Yn	距離
AK1	209419.277	42211.962	-103841.426520	1.81
AK2	209417.621	42212.713	-407859.233006	8.79
AK3	209409.615	42216.345	-484939.155015	3.82
AK4	209406.134	42217.923	-112215.239334	2.00
K53	209406.957	42219.748	588838.825356	14.41
K52	209420.081	42213.795	520073.954400	2.00
		倍面積	57.725881	
		面積	28.8629405	
		地積	28.86 m ²	
		坪数	8.73	
		合計	236.4150795	

座標一覧表

測点名	X座標	Y座標
街区多角点 No. 40A90	209510.649	42364.618
街区多角点 No. 40A91	209443.520	42221.199

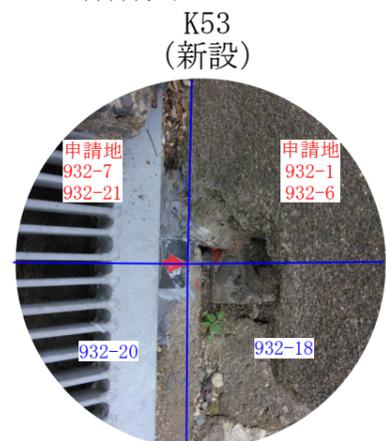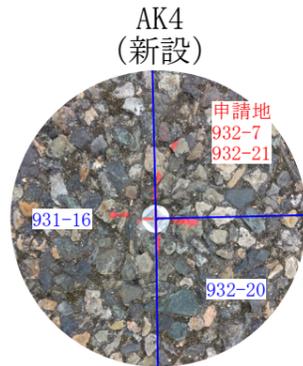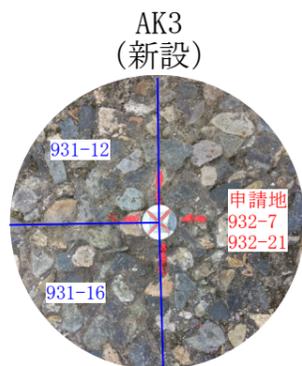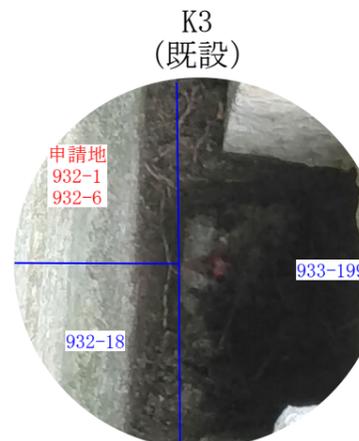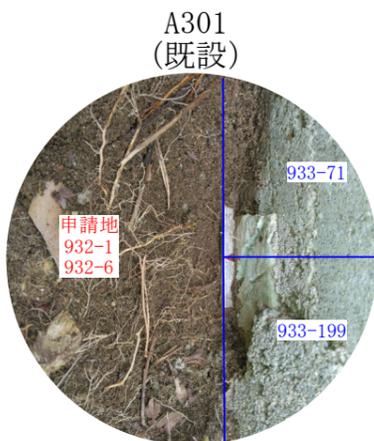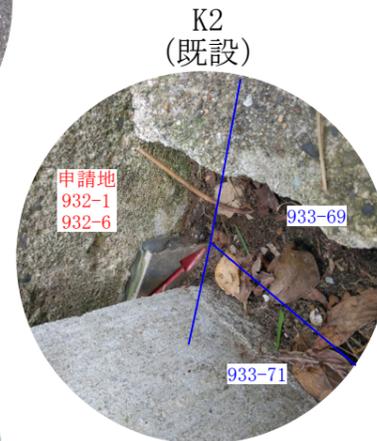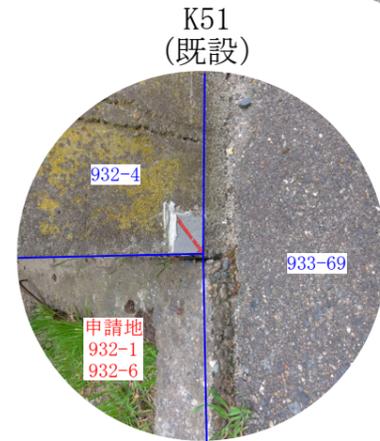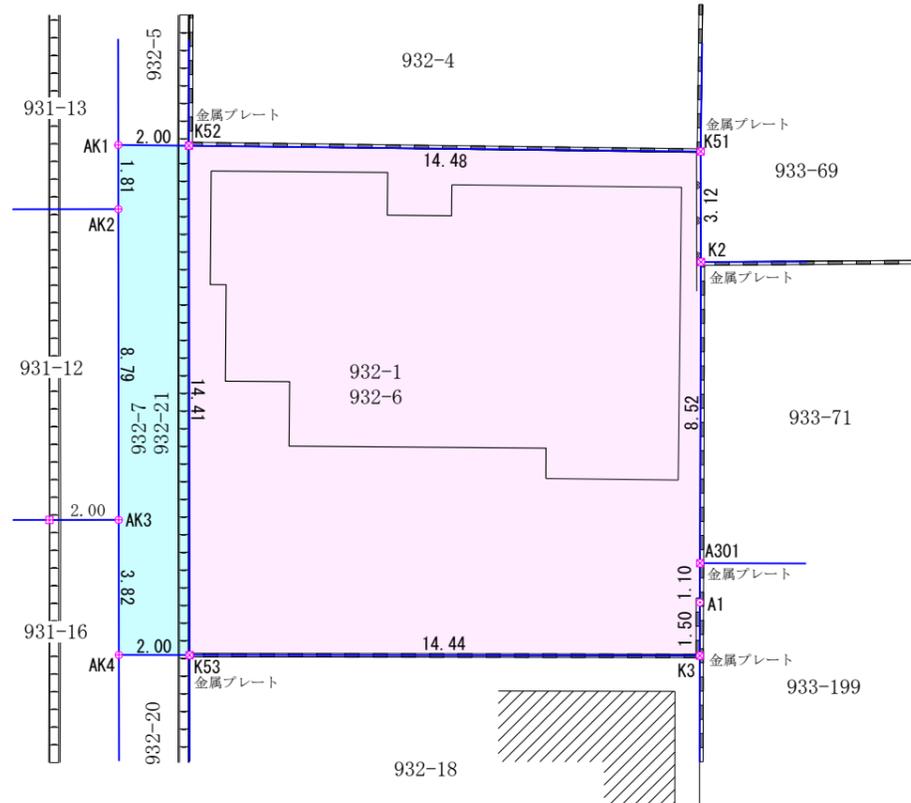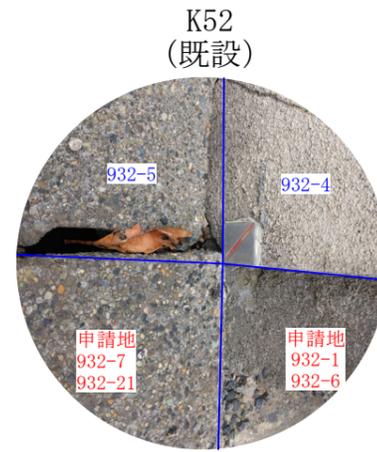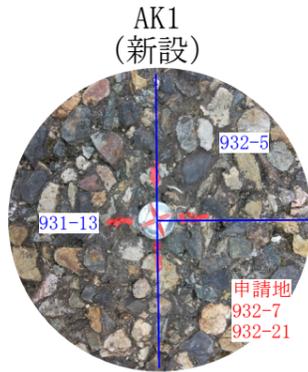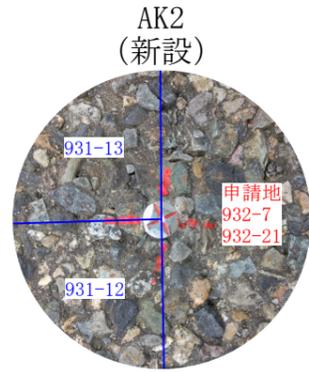

図面	確定測量図	
所在	新潟市西区西小針台2丁目	
縮尺	S=1:200	令和6年4月3日
作成年月日		
新潟市中央区東湊町通2ノ町2577番地1 株式会社 井浦測量設計事務所 代表取締役 井浦義之 TEL 025-228-4610 FAX 025-223-4022		